


# SKYE CYCLE WAY

BROADFORD TO SKYE BRIDGE - [WATERLOO ROAD OPTION](#)

2020




- 1.2m WALKING PATH ONLY
- PATH OFF ROAD
- PATH ON SINGLE TRACK ROAD (SPEED LIMIT REDUCED AND TRAFFIC MANAGEMENT INTRODUCED)
- NEW CYCLE/FOOT PATH ON VERGE
- UPGRADE EXISTING FOOTPATH/CYCLE PATH

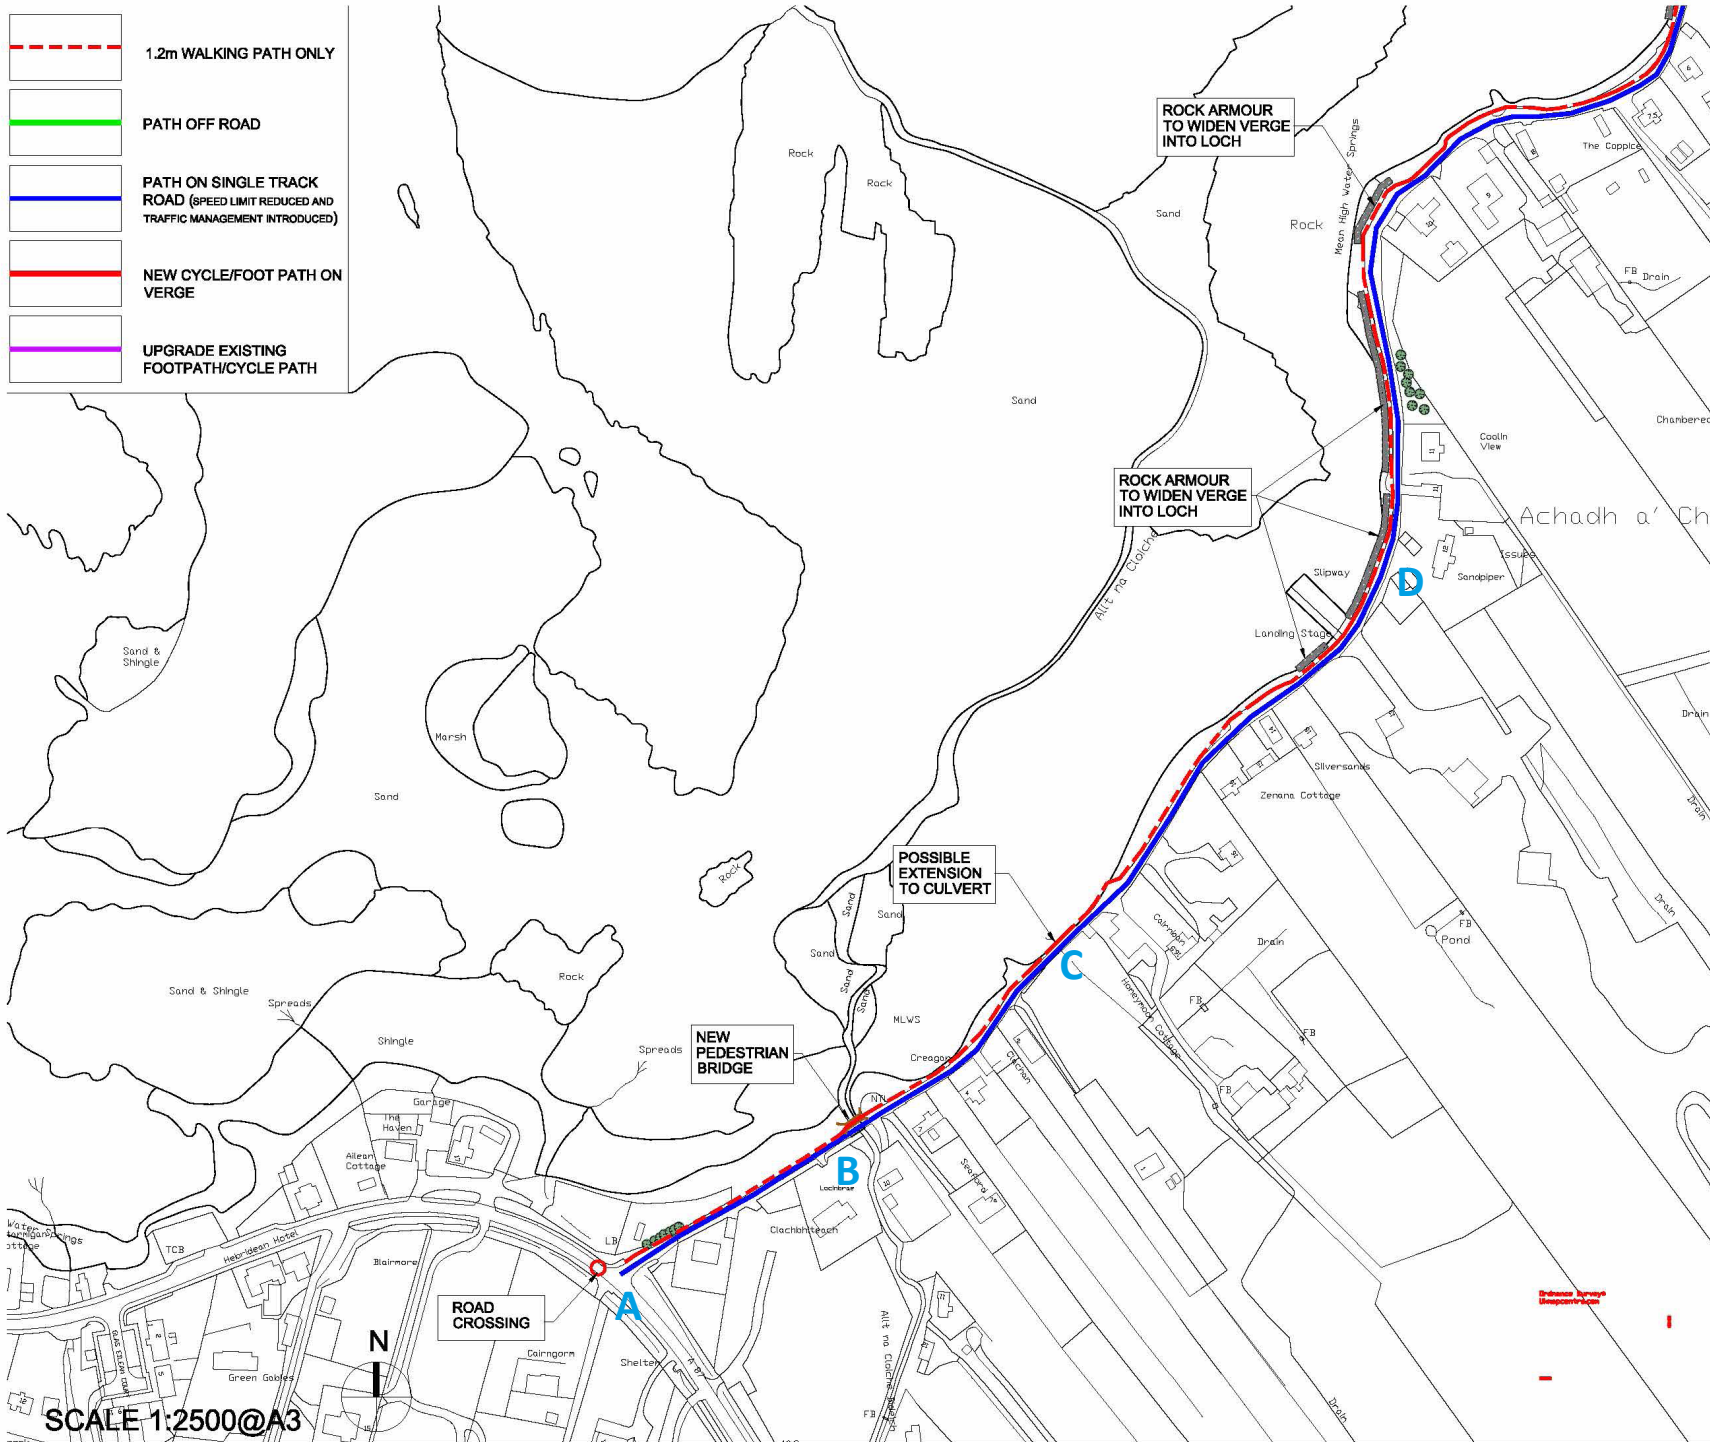




- 1.2m WALKING PATH ONLY
- PATH OFF ROAD
- PATH ON SINGLE TRACK ROAD (SPEED LIMIT REDUCED AND TRAFFIC MANAGEMENT INTRODUCED)
- NEW CYCLE/FOOT PATH ON VERGE
- UPGRADE EXISTING FOOTPATH/CYCLE PATH

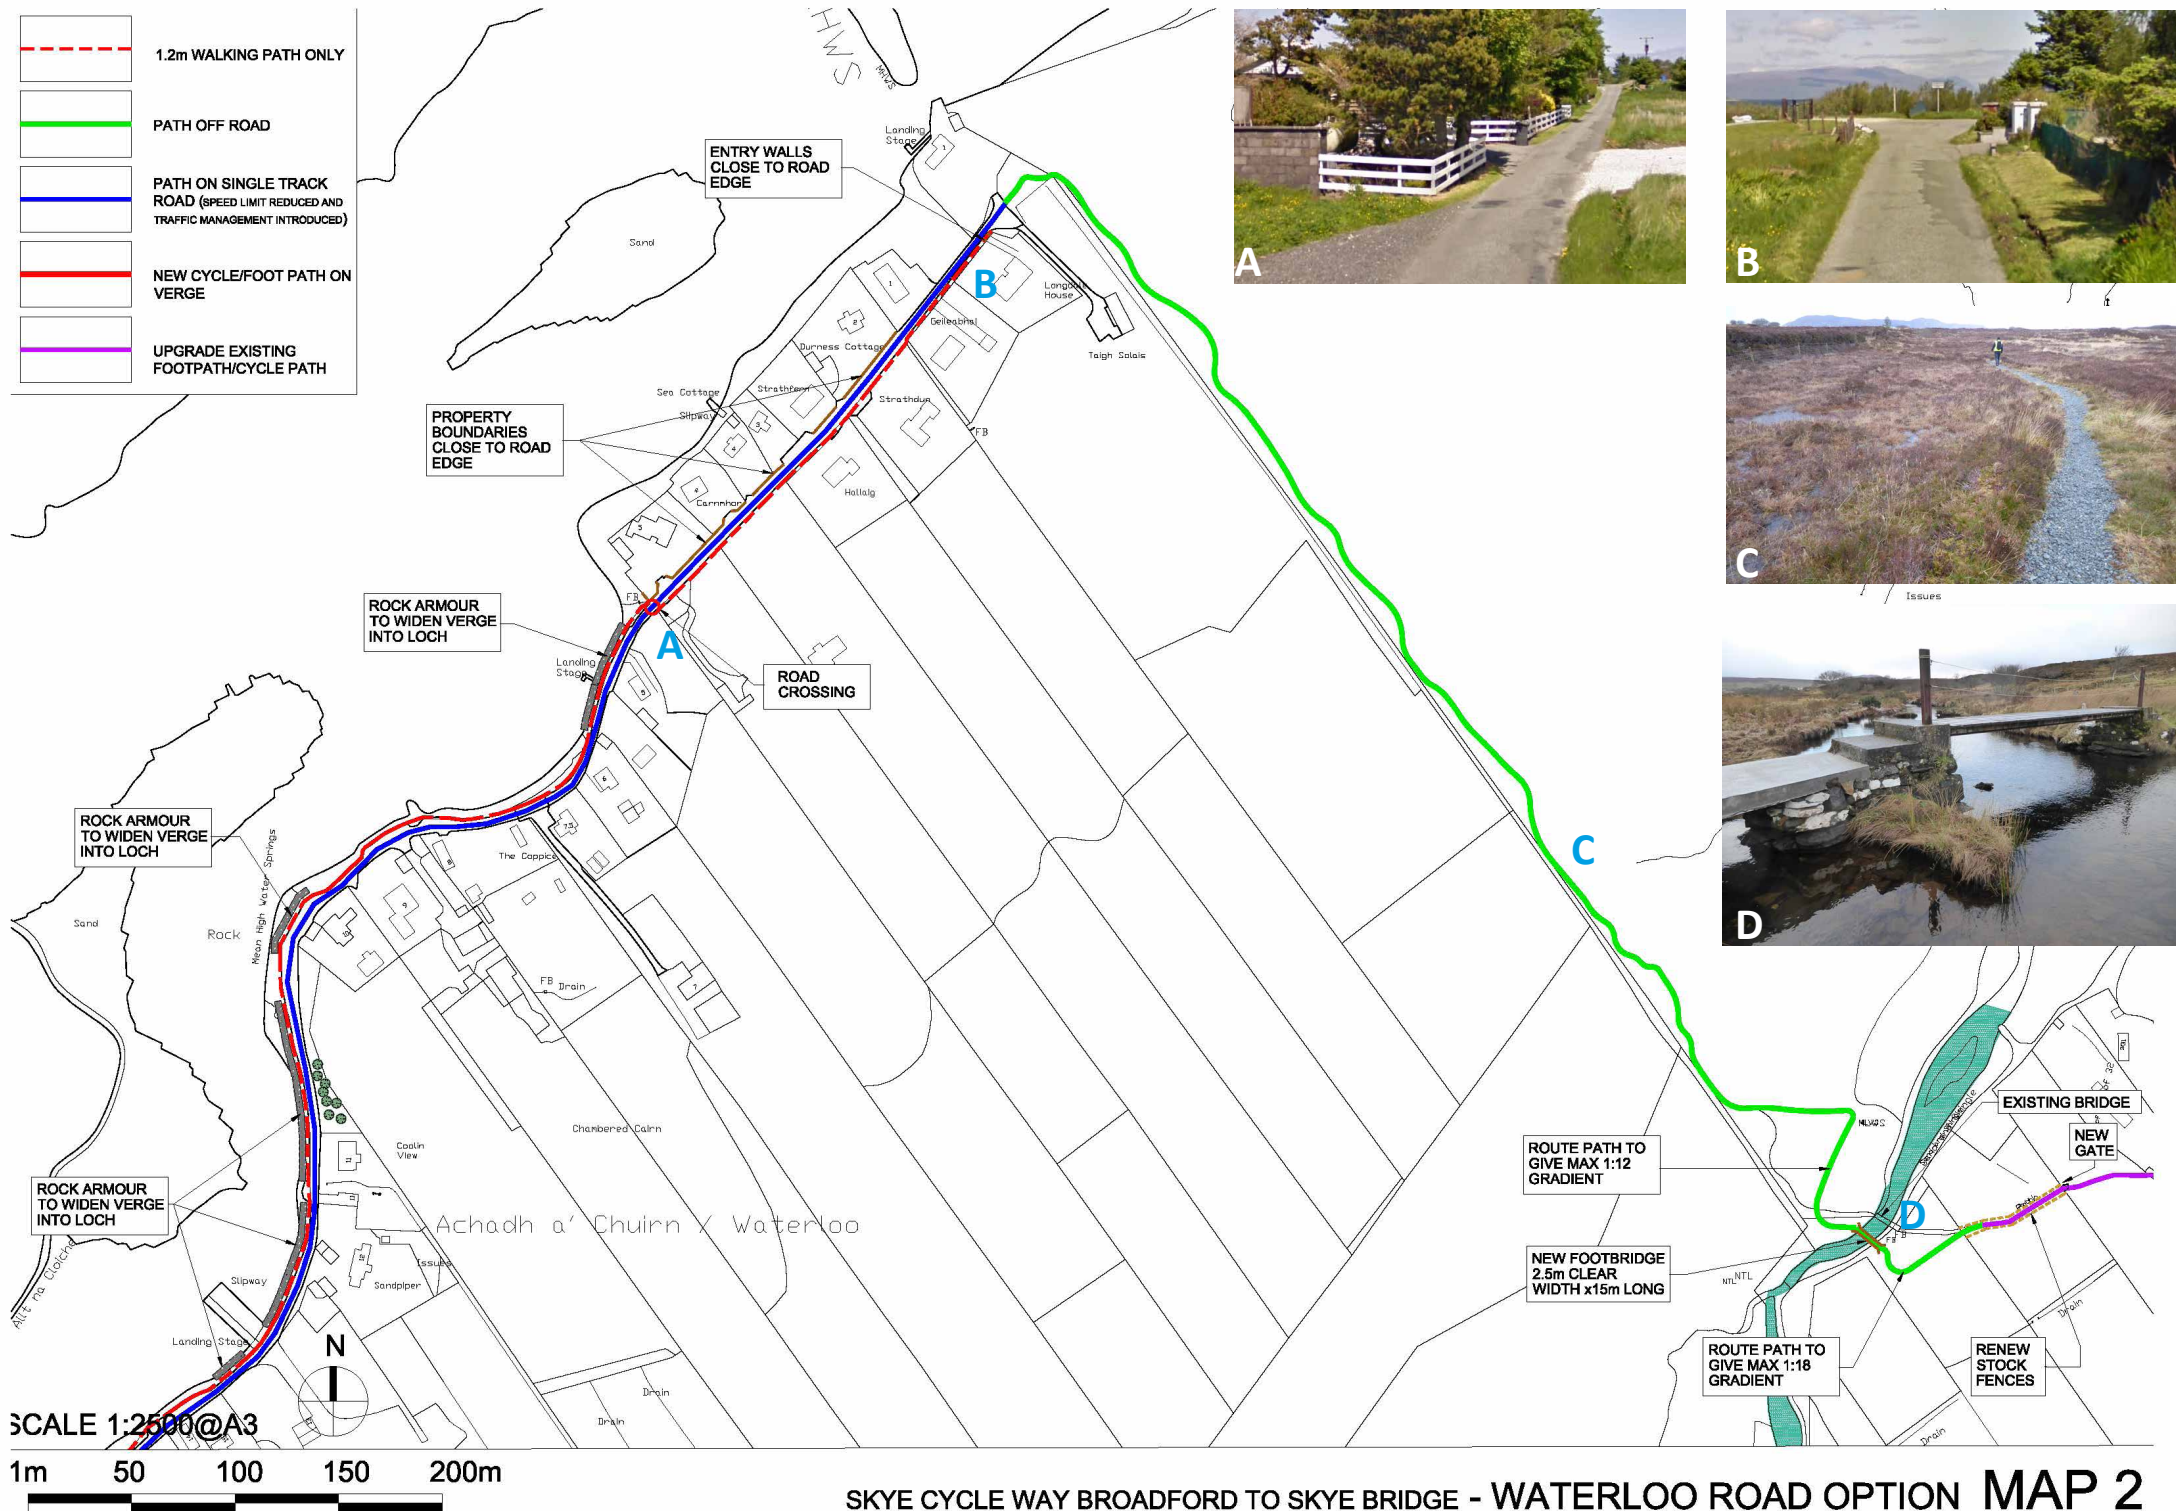


SKYE CYCLE WAY BROADFORD TO SKYE BRIDGE - WATERLOO ROAD OPTION **MAP 2**



- 1.2m WALKING PATH ONLY
- PATH OFF ROAD
- PATH ON SINGLE TRACK ROAD (SPEED LIMIT REDUCED AND TRAFFIC MANAGEMENT INTRODUCED)
- NEW CYCLE/FOOT PATH ON VERGE
- UPGRADE EXISTING FOOTPATH/CYCLE PATH

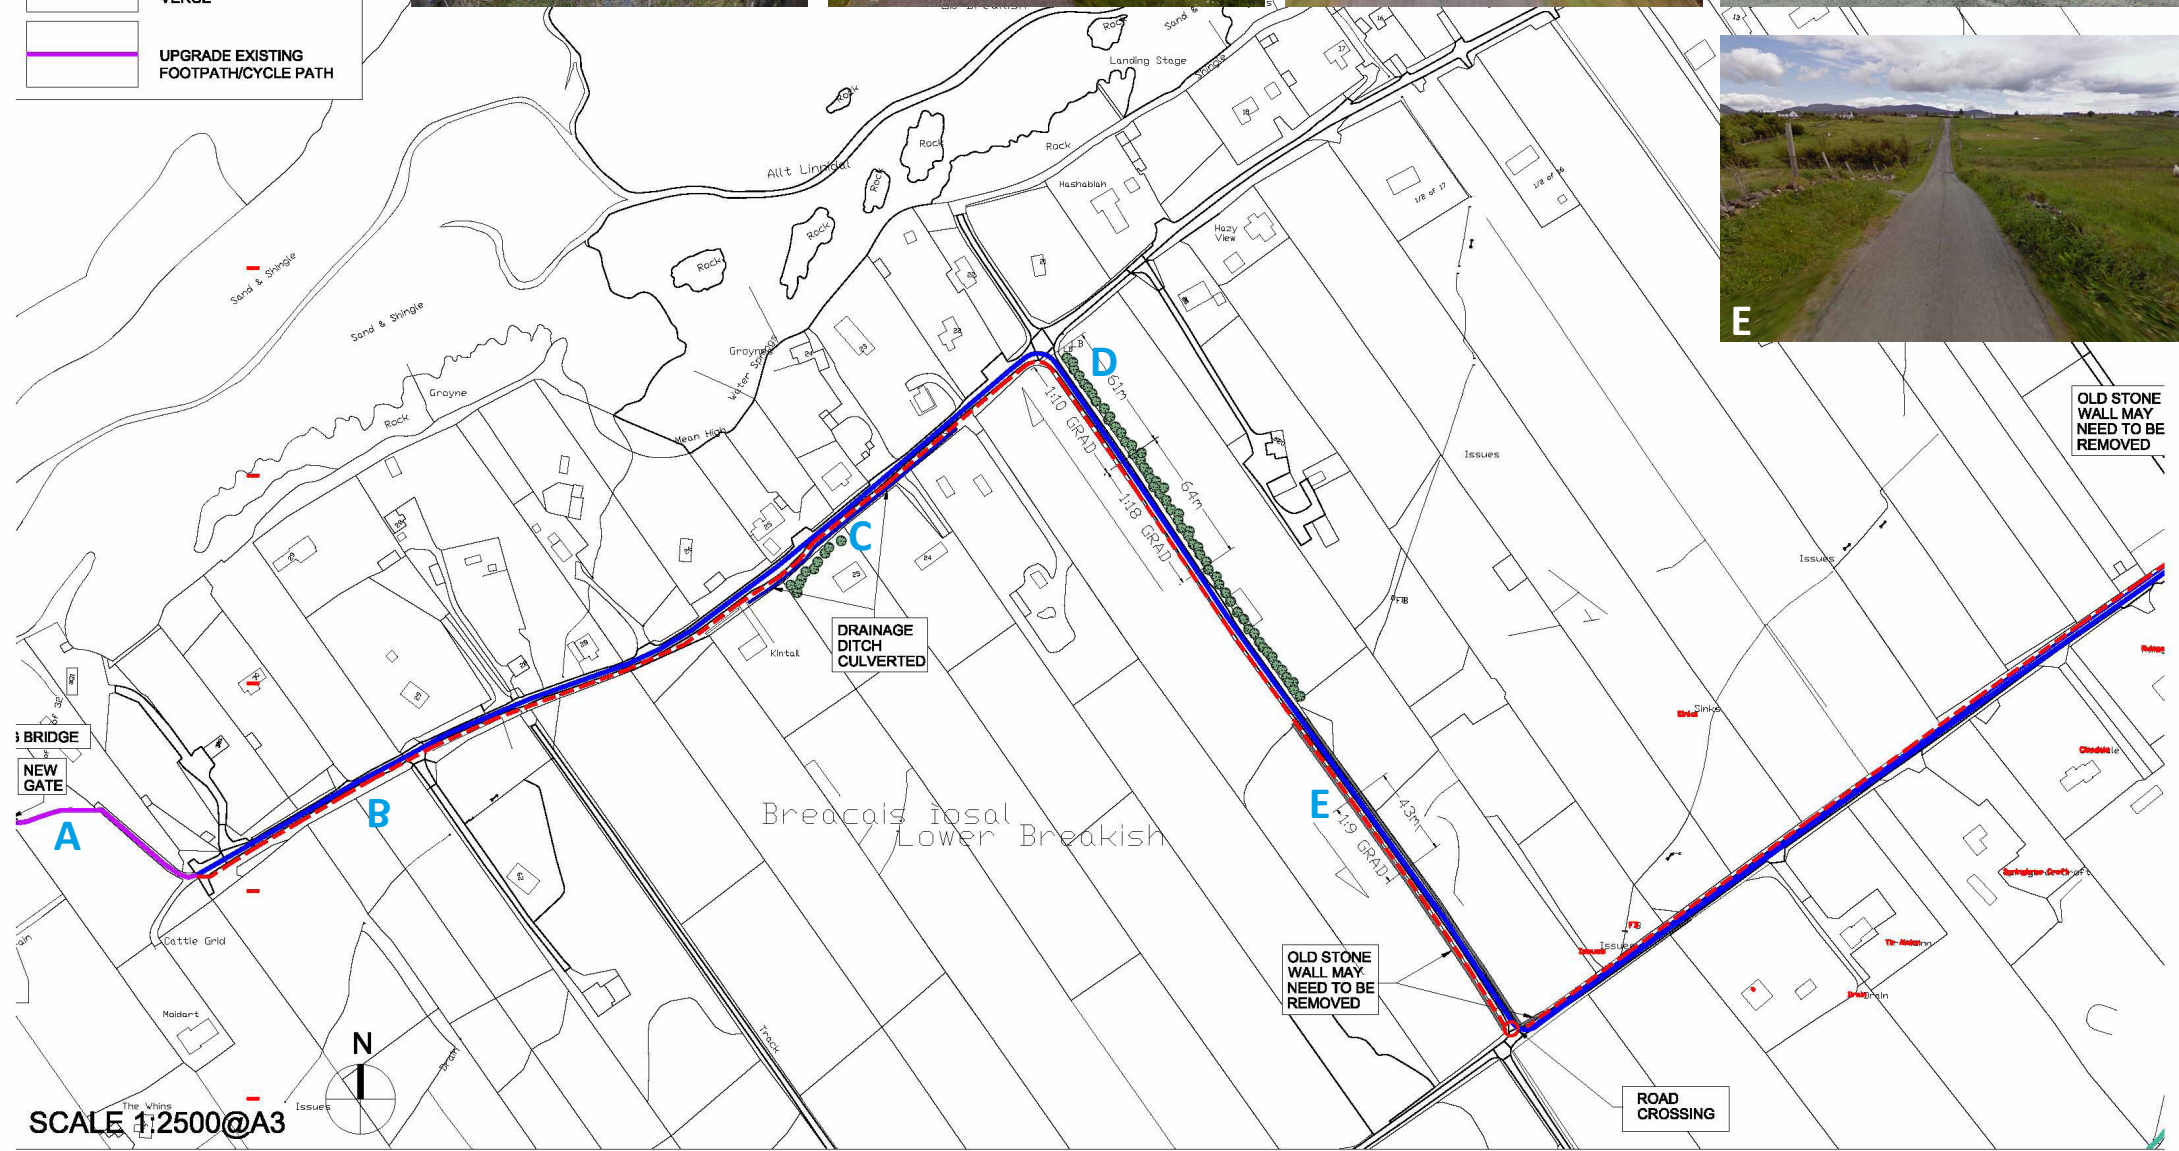

SCALE 1:2500@A3

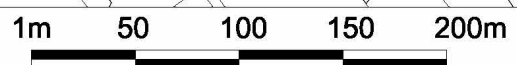

SKYE CYCLE WAY BROADFORD TO SKYE BRIDGE - WATERLOO ROAD OPTION **MAP 3**



